


[illegible]



--

## Connecticut Department of Transportation QA/QC Format Check

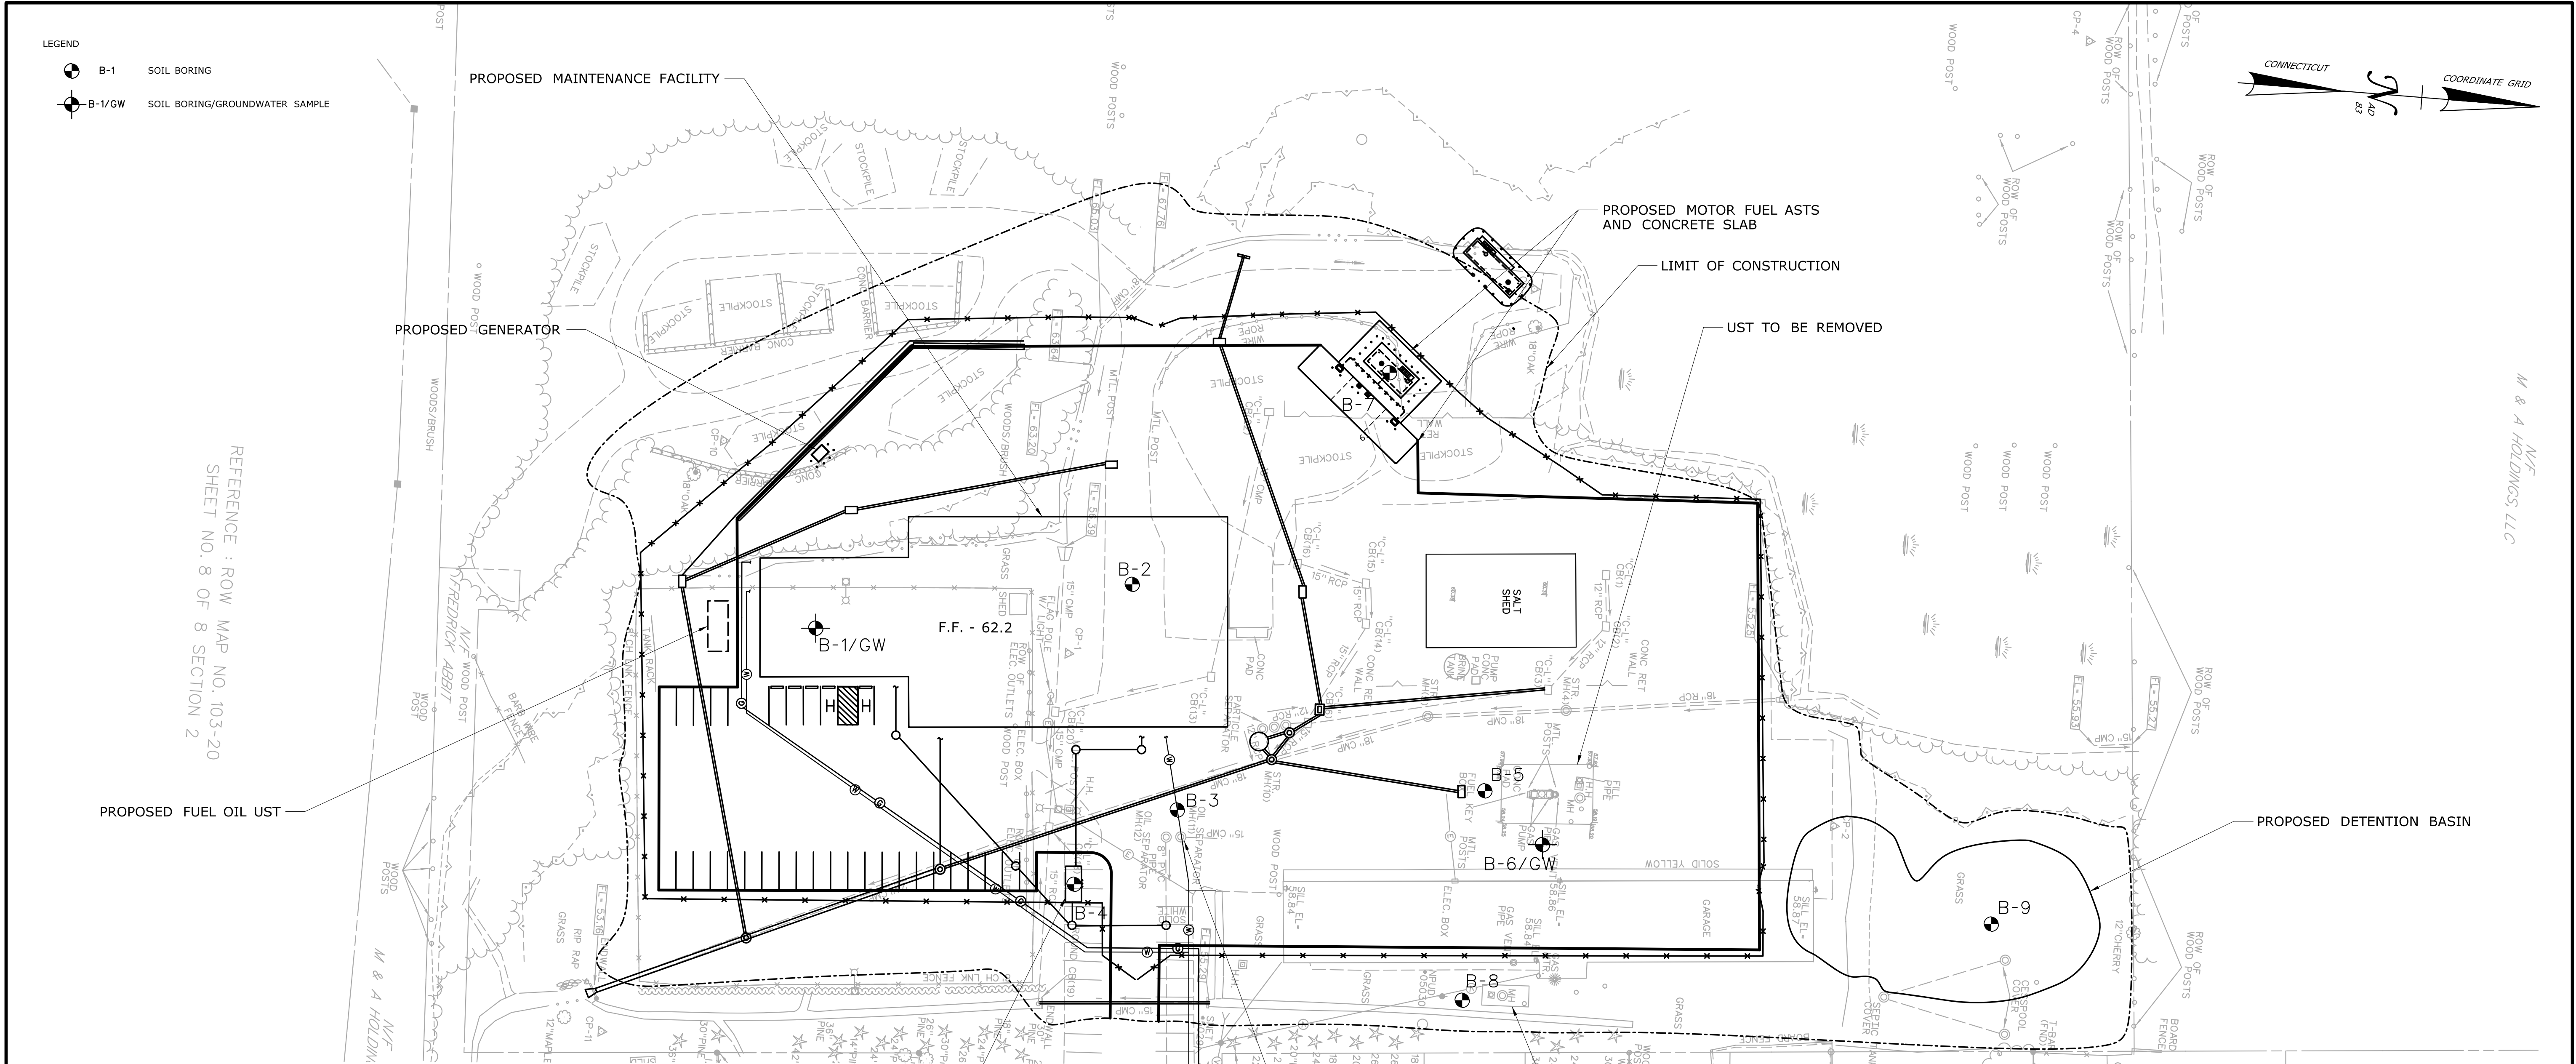

NOTES:

- THIS SHEET IS FOR ENVIRONMENTAL WORK ASSOCIATED WITH THE OCCUM MAINTENANCE FACILITY REHABILITATION PROJECT. FOR ALL OTHER INFORMATION, SEE CONSTRUCTION PLANS PREPARED BY OTHERS.
- THE BASE MAP FOR THIS ENVIRONMENTAL PLAN WAS PROVIDED TO BL COMPANIES BY CONNDOT.
- THE CONTRACTOR SHALL BE RESPONSIBLE FOR CONSTRUCTION, MAINTENANCE, AND REPAIR OF ALL COMPONENTS OF THE TEMPORARY WSA AND DURING WSA OPERATIONS.
- POLYETHYLENE STOCKPILE UNDERLAYMENT AND COVER SHALL REMAIN IN PLACE AT ALL TIMES OTHER THAN DURING LOAD-IN OR LOAD-OUT OPERATIONS.
- THE CONTRACTOR SHALL CONSTRUCT AND MAINTAIN A SEDIMENT CONTROL SYSTEM ALONG THE PERIMETER OF THE TEMPORARY WSA, AT ALL TIMES.
- TEMPORARY WSA LOCATION(S) SHALL BE DETERMINED BY THE ENGINEER DURING CONSTRUCTION.
- UST = UNDERGROUND STORAGE TANK

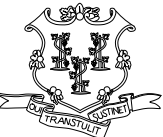REV.	DATE	REVISION DESCRIPTION	SHEET NO.	Plotted Date: 8/6/2015	DESIGNER/DRAFTER: <b>JO/JK</b> CHECKED BY: <b>MF</b> SCALE IN FEET 0 40 80 SCALE 1"=40'	 <b>STATE OF CONNECTICUT</b> <b>DEPARTMENT OF TRANSPORTATION</b> Filename: ...\\HWY_14EC0018_BOR_LOC.dgn	SIGNATURE/ BLOCK:  BL COMPANIES, INC. 353 RESEARCH PARKWAY MERIDEN, CT 06450	PROJECT TITLE: <b>OCCUM MAINTENANCE FACILITY REHABILITATION</b>	TOWN: <b>OCCUM</b>	PROJECT NO. <b>103-247</b> DRAWING NO. <b>ENV-002</b> SHEET NO. <b>11.02</b>
DRAWING TITLE: <b>SOIL AREA OF ENVIRONMENTAL CONCERN</b>										



LEGEND


B-1 SOIL BORING

B-1/GW SOIL BORING/GROUNDWATER SAMPLE

AREA OF ENVIRONMENTAL CONCERN (AOEC)

NOTES:

- THIS SHEET IS FOR ENVIRONMENTAL WORK ASSOCIATED WITH THE OCCUM MAINTENANCE FACILITY REHABILITATION PROJECT. FOR ALL OTHER INFORMATION, SEE CONSTRUCTION PLANS PREPARED BY OTHERS.
- THE BASE MAP FOR THIS ENVIRONMENTAL PLAN WAS PROVIDED TO BL COMPANIES BY CONNDOT.

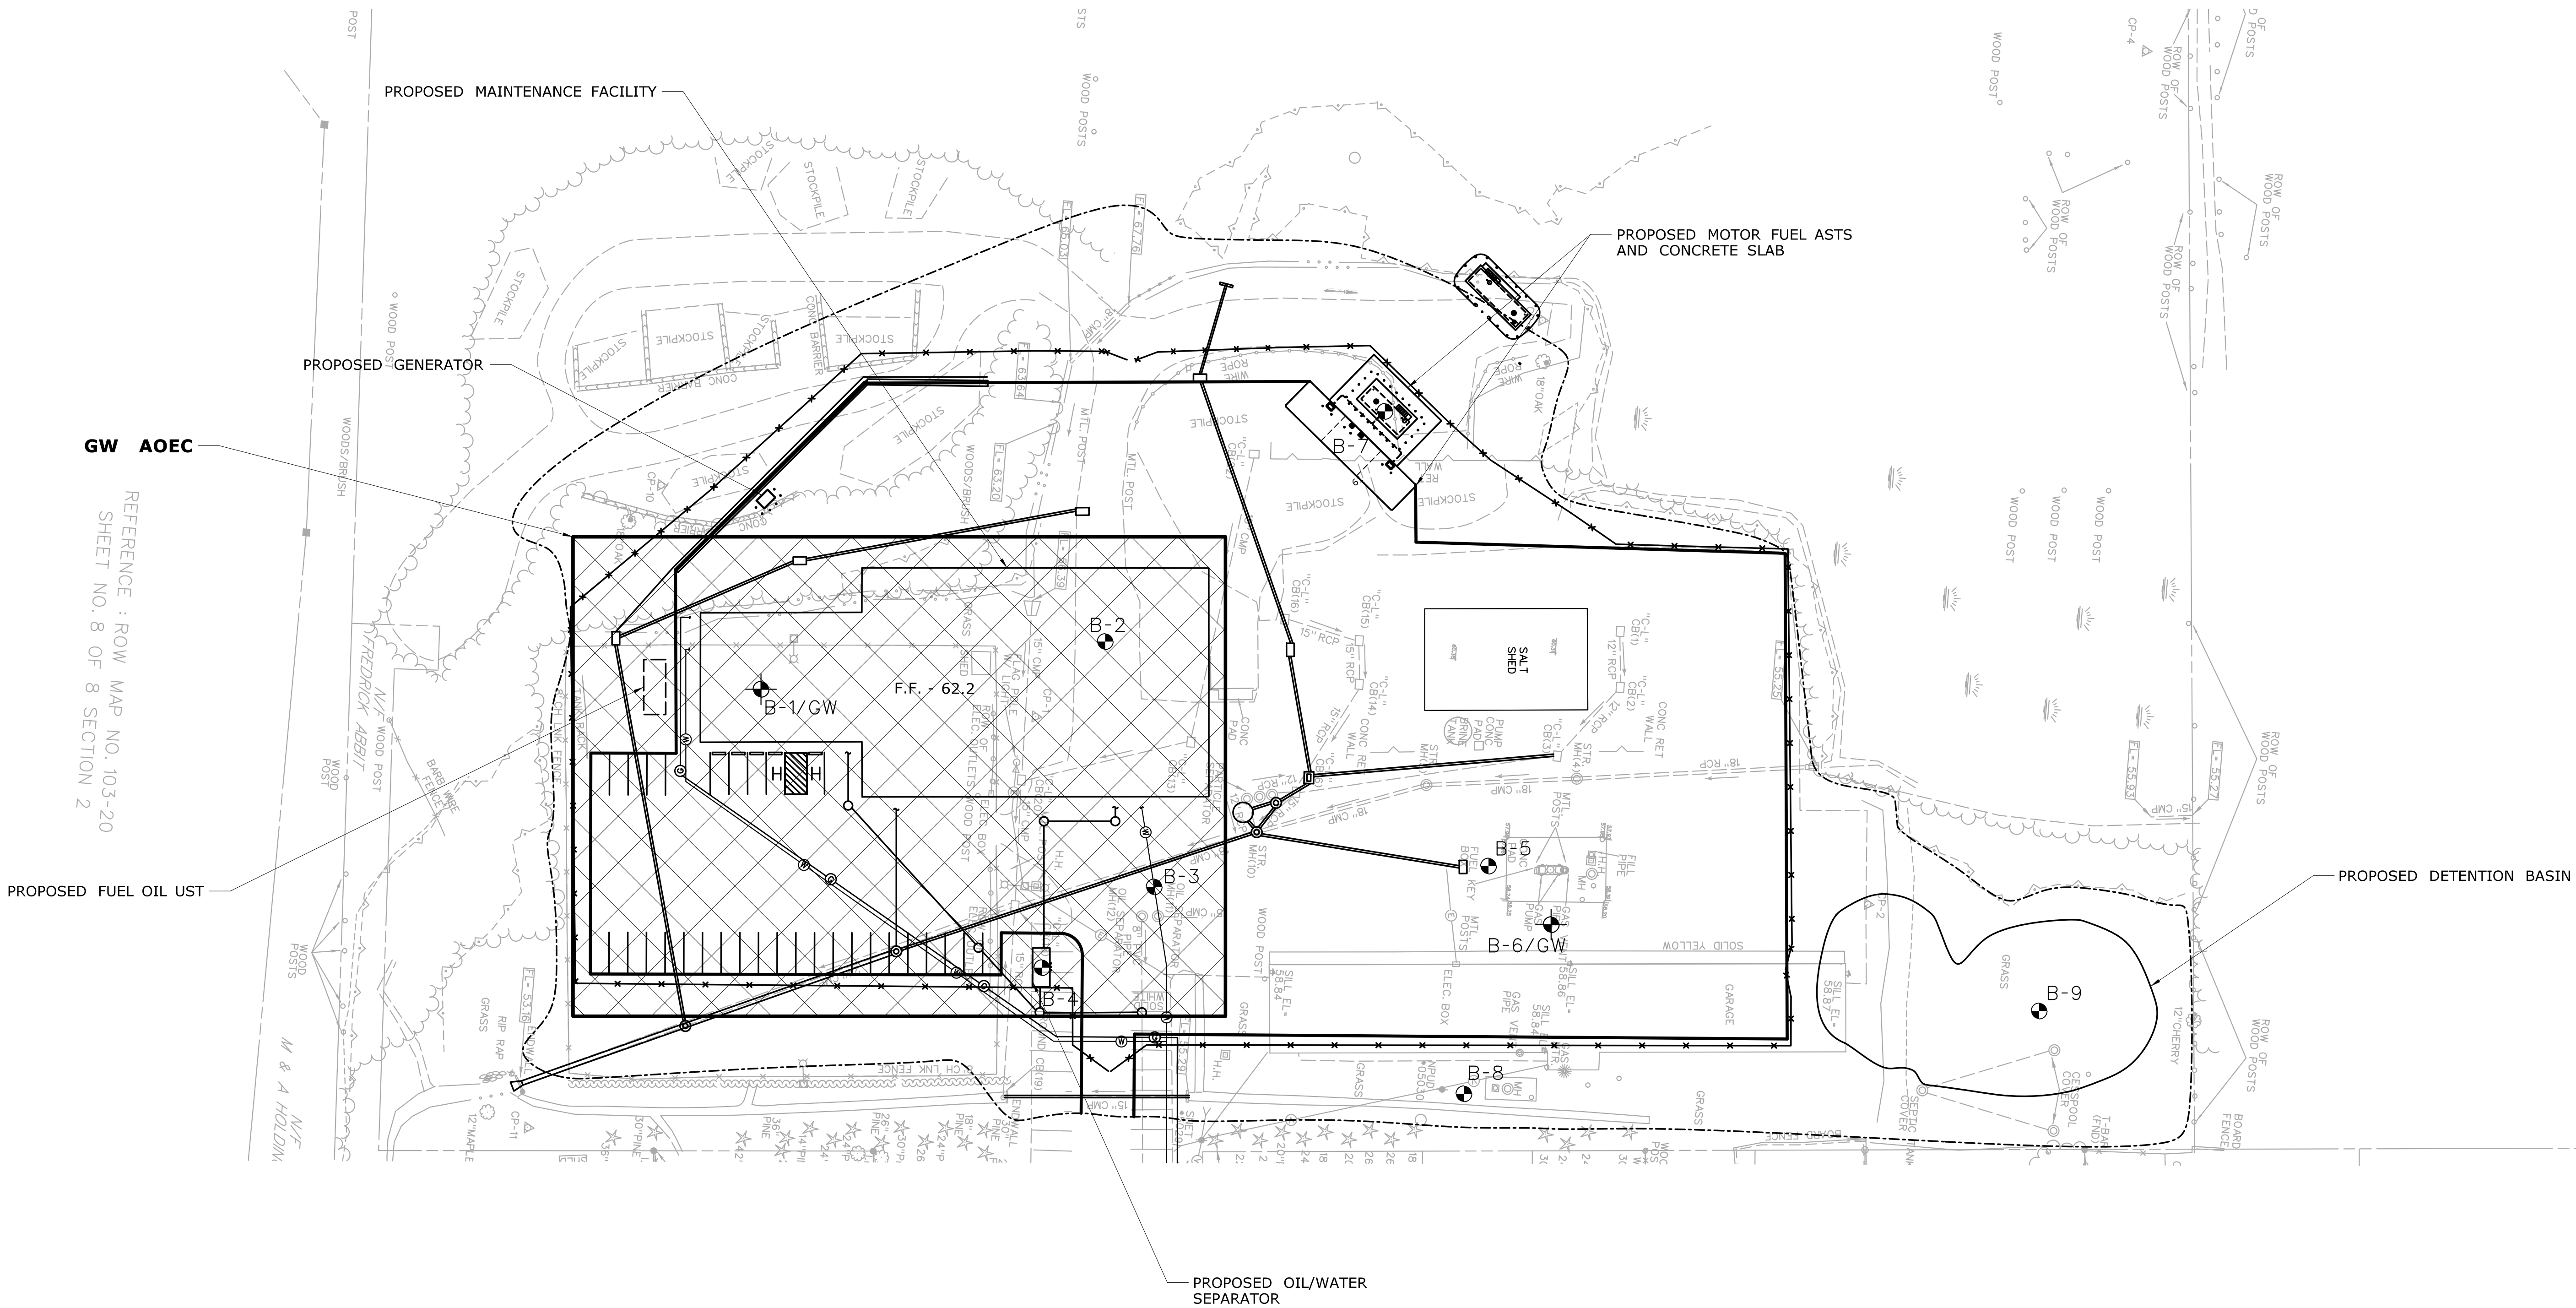

REV.	DATE	REVISION DESCRIPTION	SHEET NO.

THE INFORMATION, INCLUDING ESTIMATED QUANTITIES OF WORK, SHOWN ON THESE SHEETS IS BASED ON LIMITED INVESTIGATIONS BY THE STATE AND IS IN NO WAY WARRANTED TO INDICATE THE CONDITIONS OF ACTUAL QUANTITIES OF WORK WHICH WILL BE REQUIRED.

Plotted Date: 8/6/2015

DESIGNER/DRAFTER: **JO/JK**

CHECKED BY: **MF**

SCALE IN FEET

0 40 80

SCALE 1"=40'

STATE OF CONNECTICUT  
DEPARTMENT OF TRANSPORTATION

Filename: ...\\HWY\_14EC0018\_GBOR\_LOC.dgn

SIGNATURE/  
BLOCK:



PROJECT TITLE:

**OCCUM MAINTENANCE  
FACILITY REHABILITATION**

TOWN:

**OCCUM**

DRAWING TITLE:

**GROUNDWATER AREA OF  
ENVIRONMENTAL CONCERN**

PROJECT NO.

**103-247**

DRAWING NO.

**ENV-003**

SHEET NO.

**11.03**